

COPIES

Traffic Engineering White
 City Engineering Pink
 Applicant Yellow

PERMIT TO CONSTRUCT COMMERCIAL
 DRIVEWAY APPROACH


Project Number 1774

At 1221 WILLIAMSON ST
 Street Address of Site Served

Diagram for Office Use Only

Sheet of _____

STREET

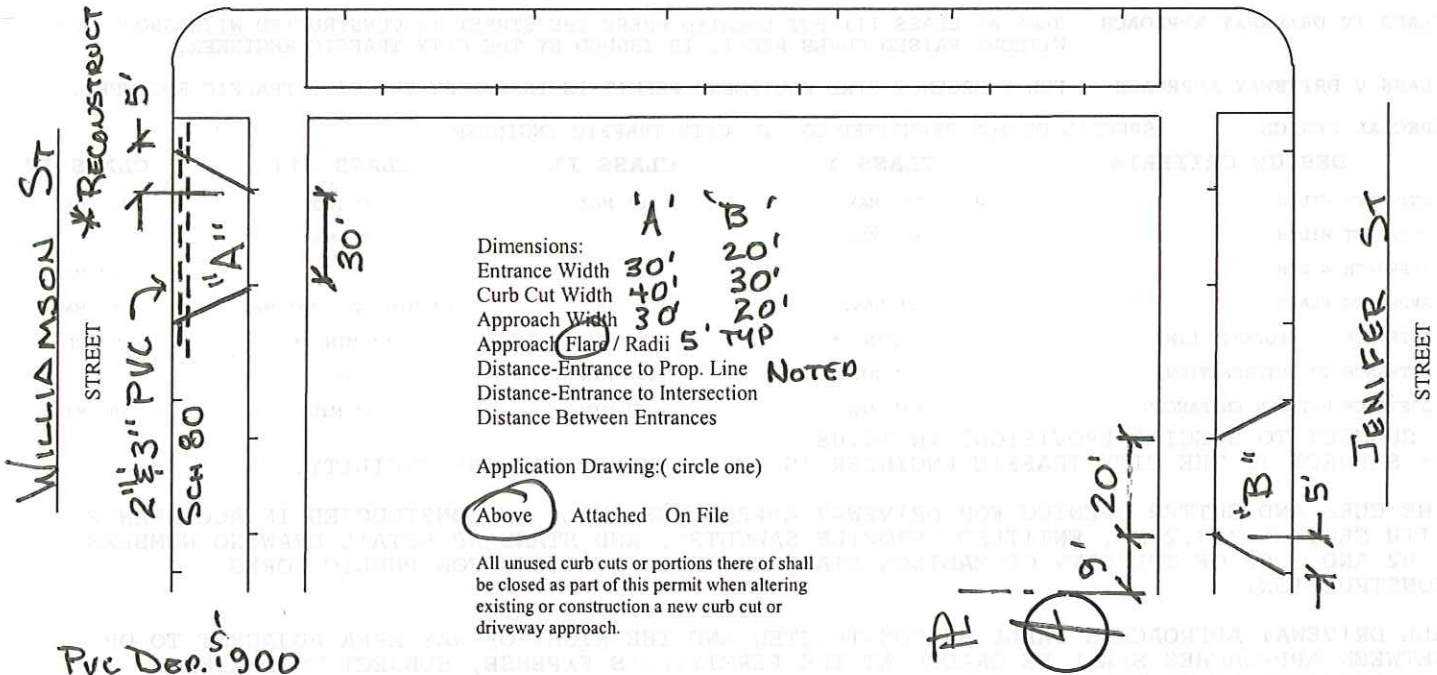

Read Carefully the Front and Reverse Side of Permit

Box for Office Use Only Class of Driveway: I II III IIIa IV SPECIAL DESIGN - (Circle Type/s of Driveway approaches)
 Site Use: Residential ___ Commercial X Parking Facility ___
 Required: 2 1/2 Inch PVC 80 conduit shall be installed under the driveway approach(es) as noted.
 Required: Split ___ Inch PVC Schedule ___ conduit to encase cable-in-duct shall be installed under the driveway approach(es). The split duct shall be installed above and below the cable-in-duct, fused together and then taped.
 Parking facility plan required: No ___ Yes X This permit is valid for a period of one (1) year from the date of site approval.
 Approach Material: Concrete X Asphalt ___ Other ___
 Prevent Encroachment By: Curb ___ Post ___ Rail ___ Sod ___ Other ___
 Approval Necessary By: City Engineer ___ County ___ Other ___
 Pipe Culvert Under (Class II/IV Approaches) Size ___ Length ___
 Permission is hereby granted to construct the driveway approach(es) described above in accordance with Section 10.08 of the General Ordinances of the City of Madison

Traffic Engineering Division Approved By/Date: [Signature] Inspected By and Dept/Date: _____
 Permit Fee \$ 200 Date Paid 9/7/10 Renewal Permit Fee \$ _____ Date Paid _____

I agree to notify the City Engineering, Sidewalk Inspection, (608-266-4088) to arrange for inspection of the approach(es) and the Traffic Engineering Shop Electrical Section, (608-266-4767) to arrange for inspection of the duct(s) placement under the approach(es), a minimum of 48 hours before concrete or asphalt is place.
 I hereby agree that I will faithfully comply with the terms of this permit, including the Special Provisions; that I will comply with all applicable statutes, ordinances, rules and regulations of the State of Wisconsin and the City Of Madison; that contractors shall be qualified by the City of Madison prior to starting work on this permit; that I will indemnify, defend and hold the City Of Madison harmless from any and all claims, liability, loss, damage or expense incurred by the City Of Madison on account of any injury to or death of any person or any damage to property caused by or resulting from activity or work performed under this permit, whether caused by or contributed to by the City Of Madison, its officials, agents or employees.
 I agree to pay all applicable driveway approach fees according to M.G.O. 10.08.
 I have read and understand the above and back requirements.
 Owner/Contractor/Agent/Contact: MATT SCHREINER Telephone Number: 826-0532
 Address: _____